





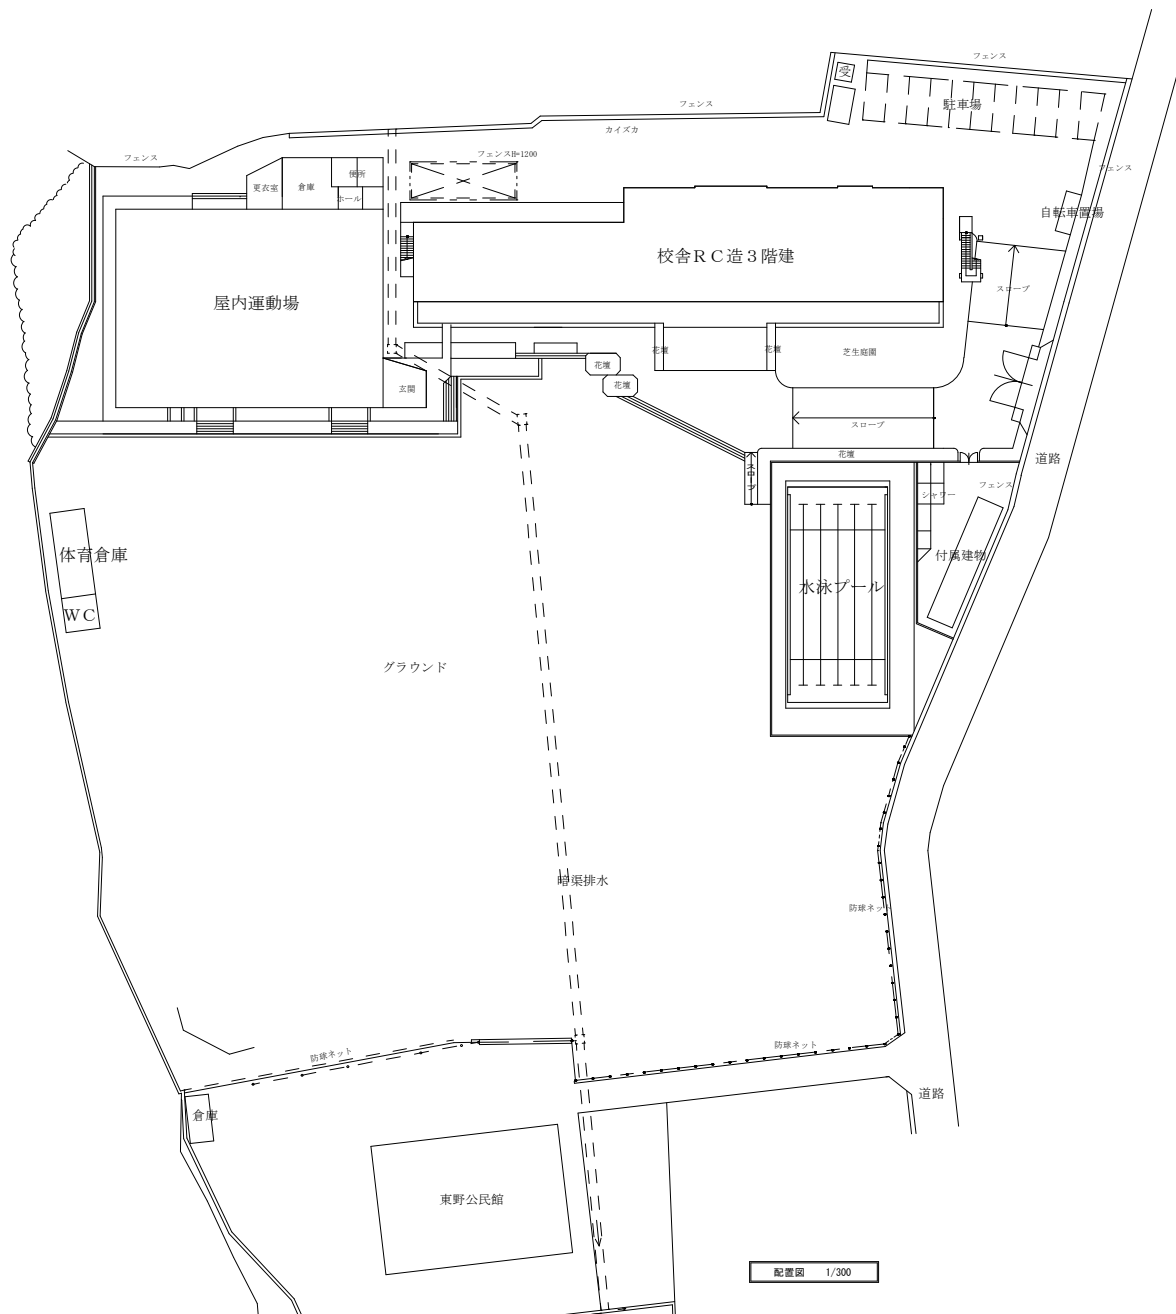

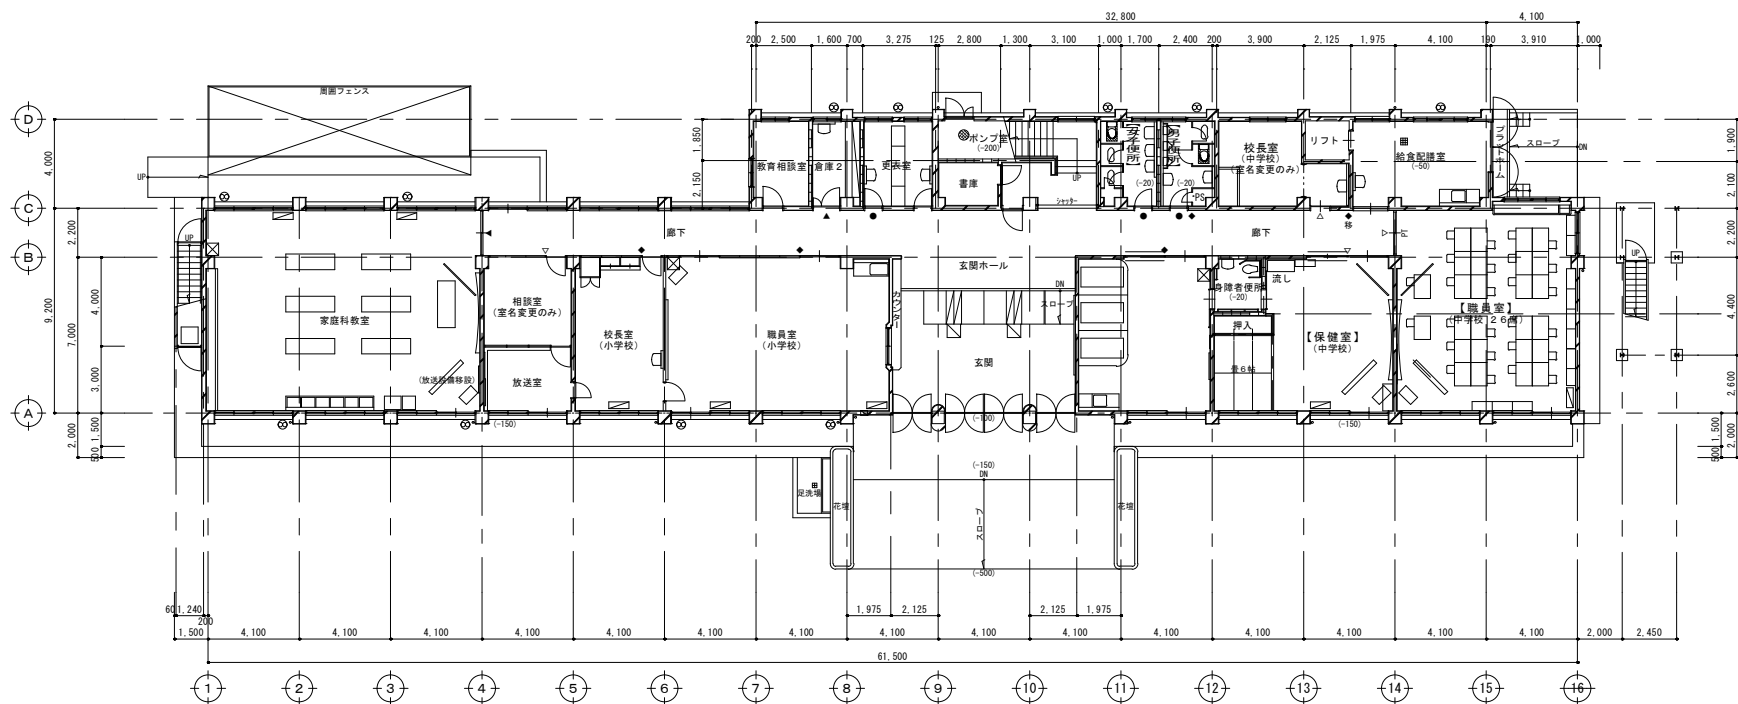

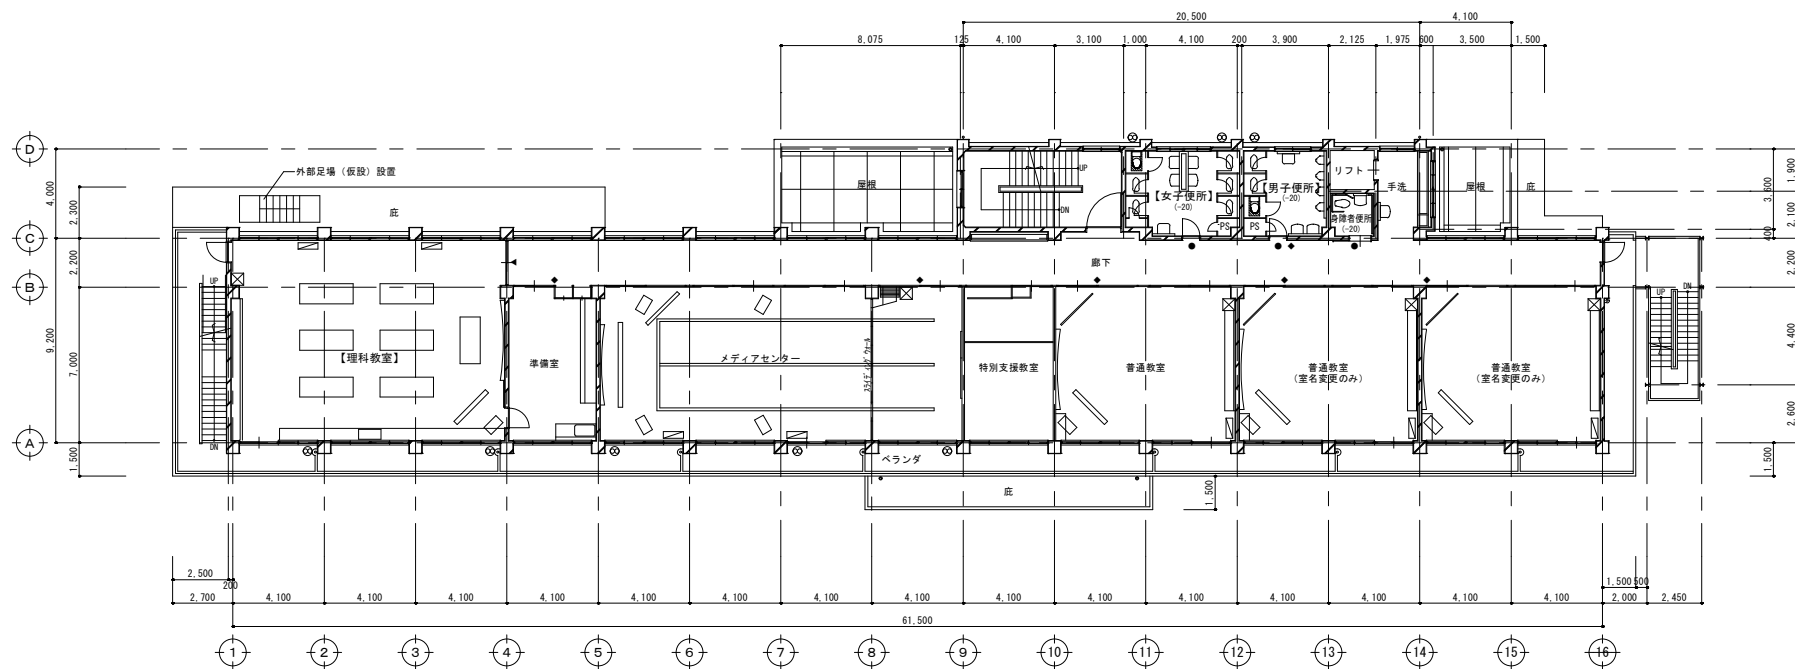


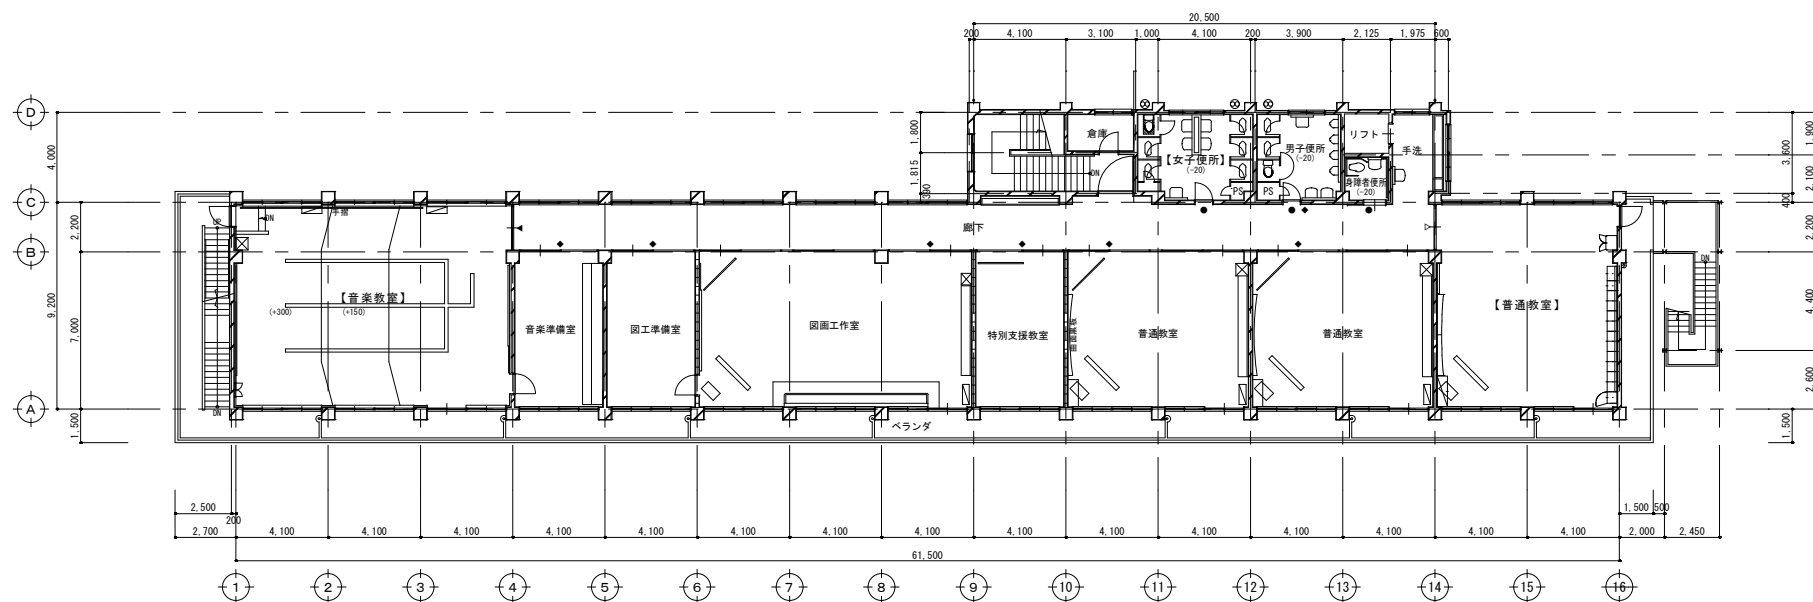

令和7年度

平面図

縮尺

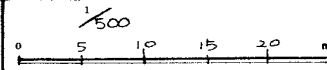

学校名


東野小学校

調査番号

(都道府県) (市町村) (学校)
342030358


整理番号

244-2

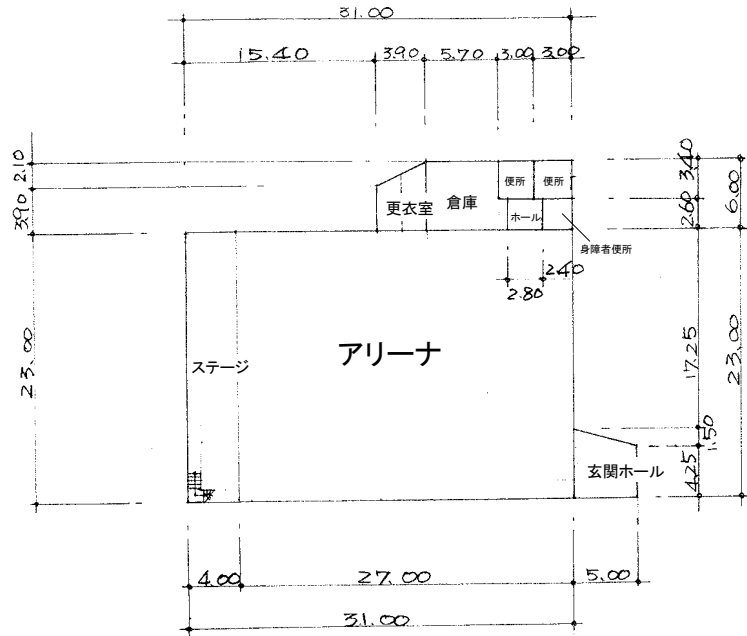

⑰ R2-846

1階平面図

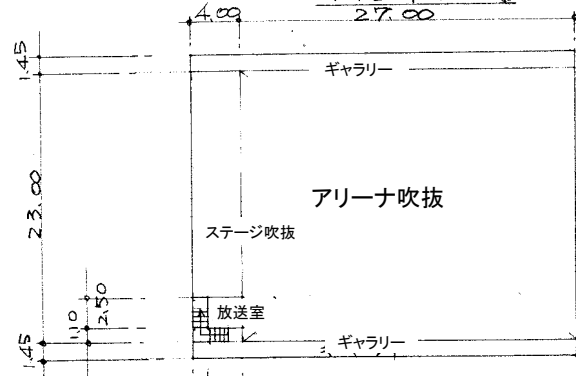

2階平面図